



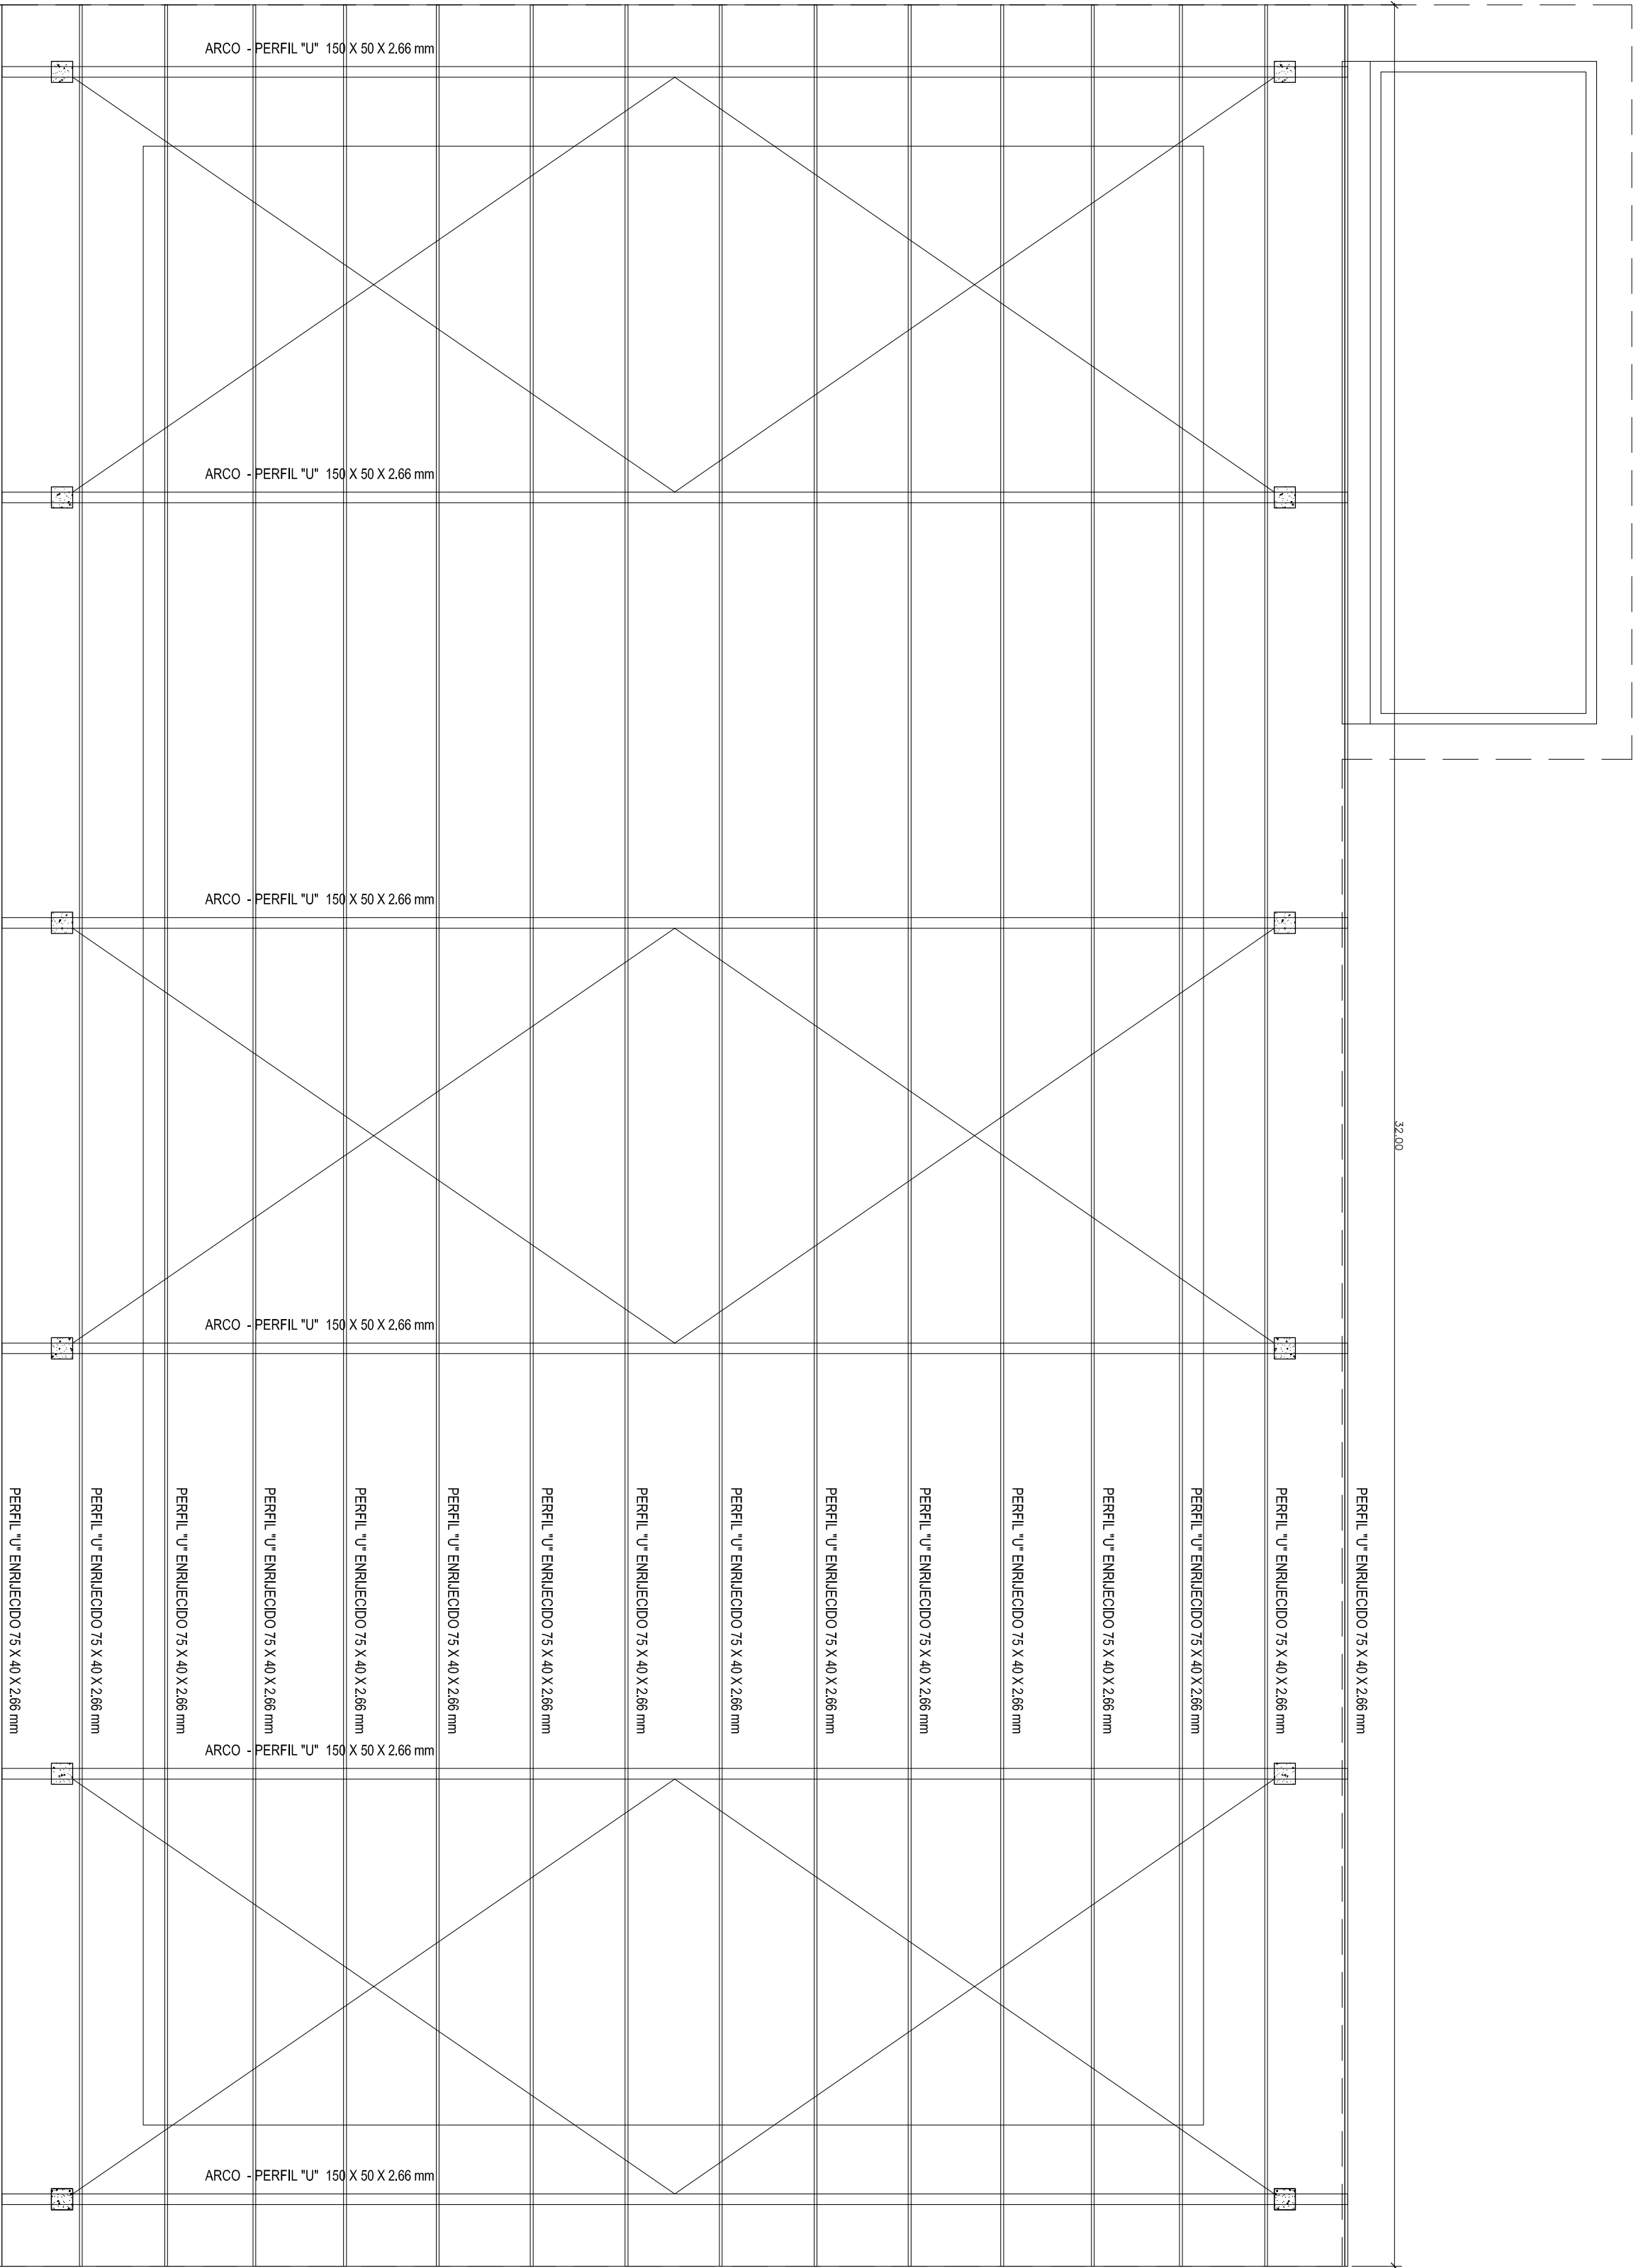

Planta Baixa - Estrutura Metálica

Escala: 1/75

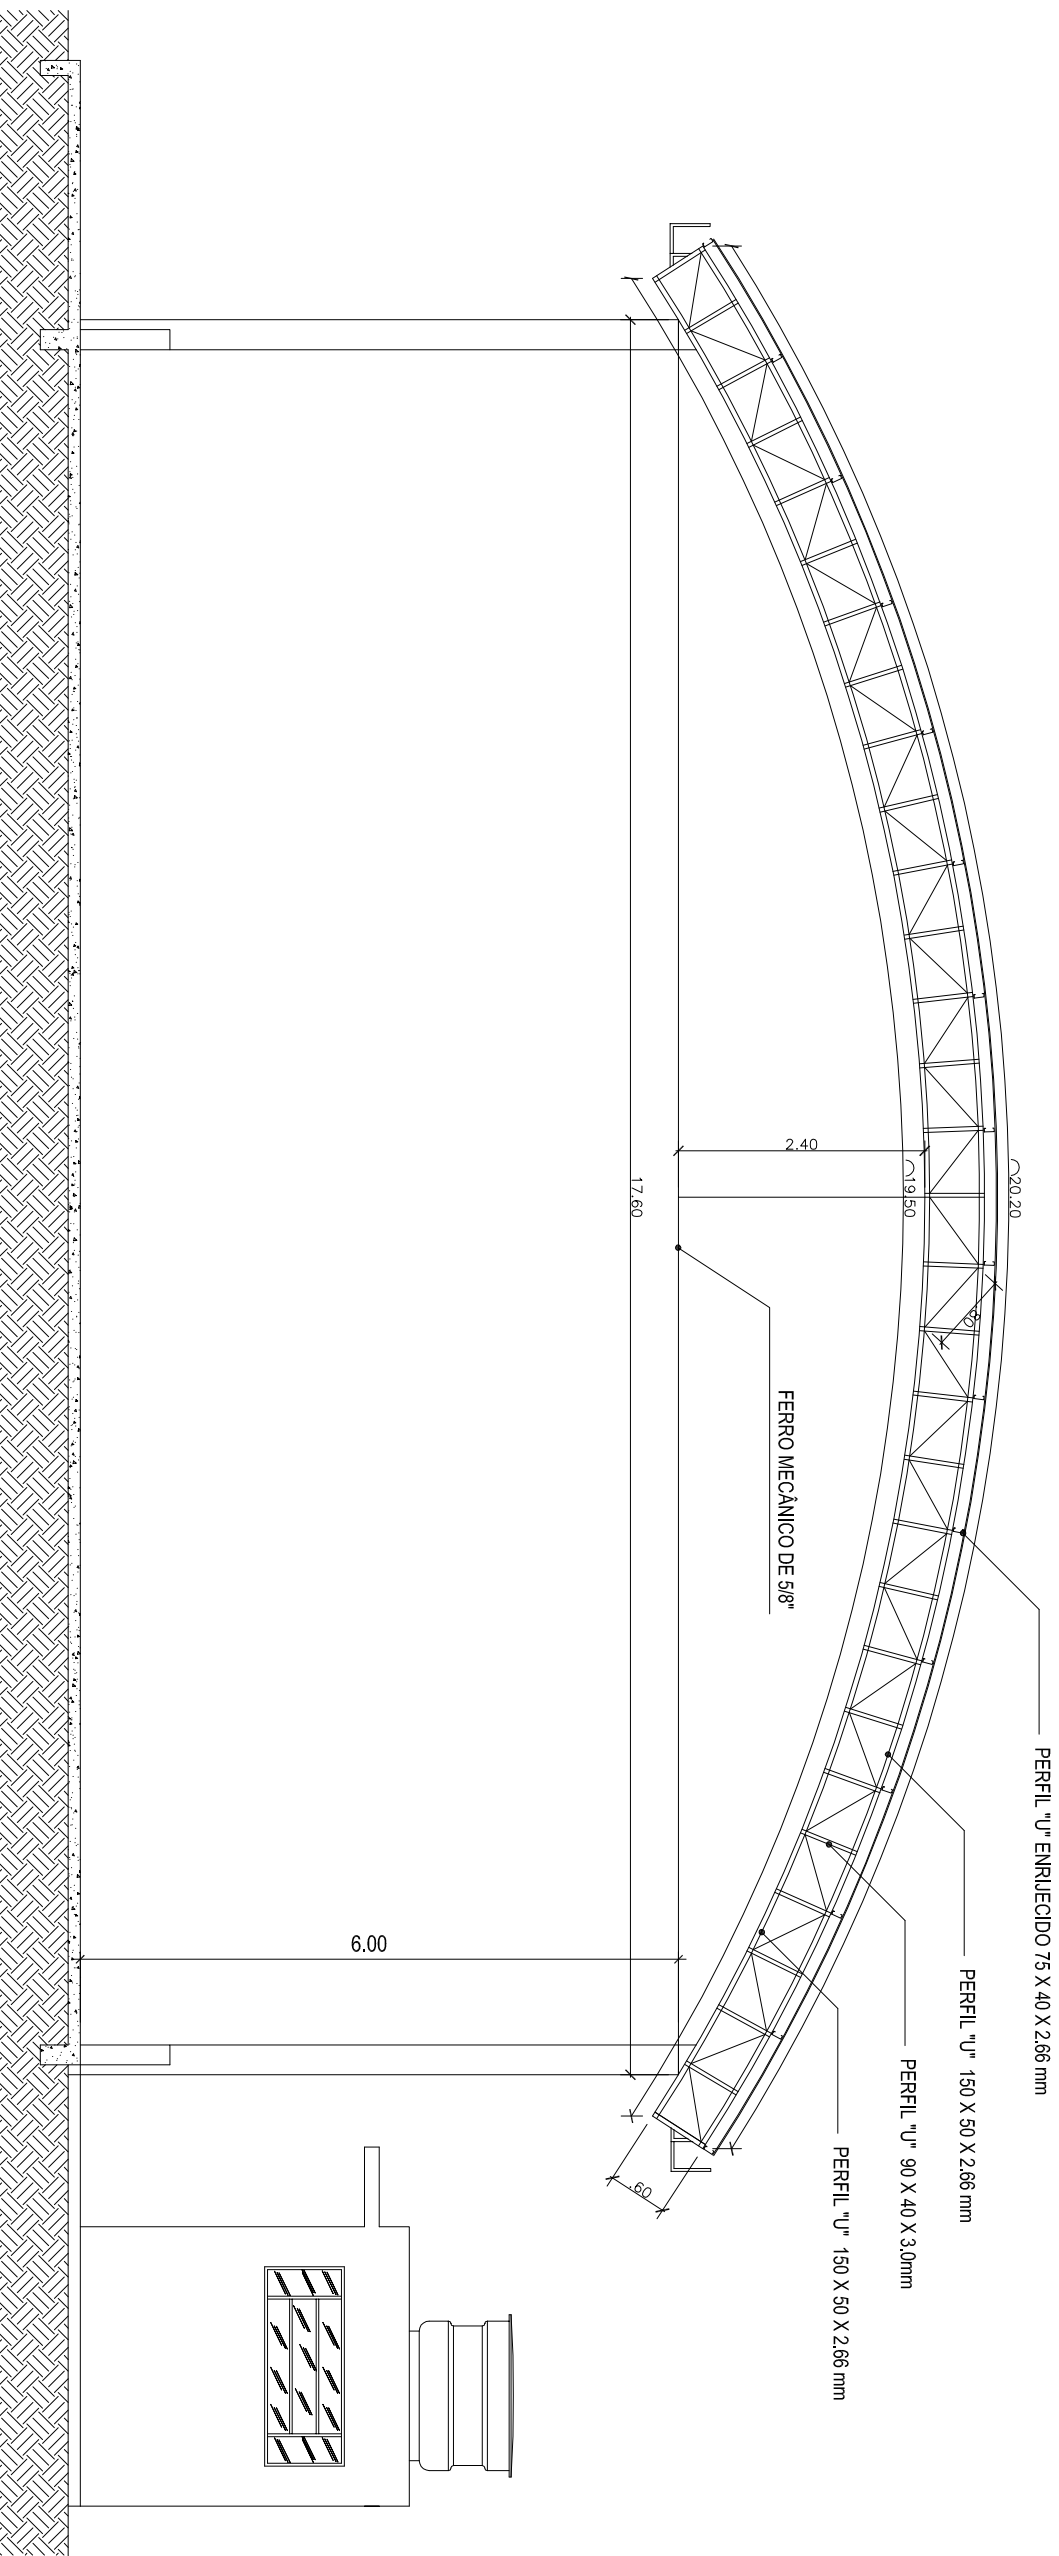

Corte Transversal

Escala: 1/75

RESUMO		DETALHES		VALORES		UNIDADES		VALORES		UNIDADES	
1	1	1	1	1	1	1	1	1	1	1	1
2	2	2	2	2	2	2	2	2	2	2	2
3	3	3	3	3	3	3	3	3	3	3	3
100	100	100	100	100	100	100	100	100	100	100	100

**PREFEITURA MUNICIPAL DE VARGEM ALTA**
ESTADO DO ESPÍRITO SANTO

QUADRA DE VARGEM GRANDE

PROJETO DE ESTRUTURA METÁLICA DE CONSTRUÇÃO
DE QUADRA POLIESPORTIVA

ESCALA	INDICAÇÃO	DATA	DESENHO	FRANCA
PREFEITO MUNICIPAL		OCTUBRO / 2017	IAN ISMARCK	01 / 01
RESERVA TÉCNICO			JOÃO CRISTÓFOMO ALTOÉ	
			GERALDO BRUNO ESTEVES	